
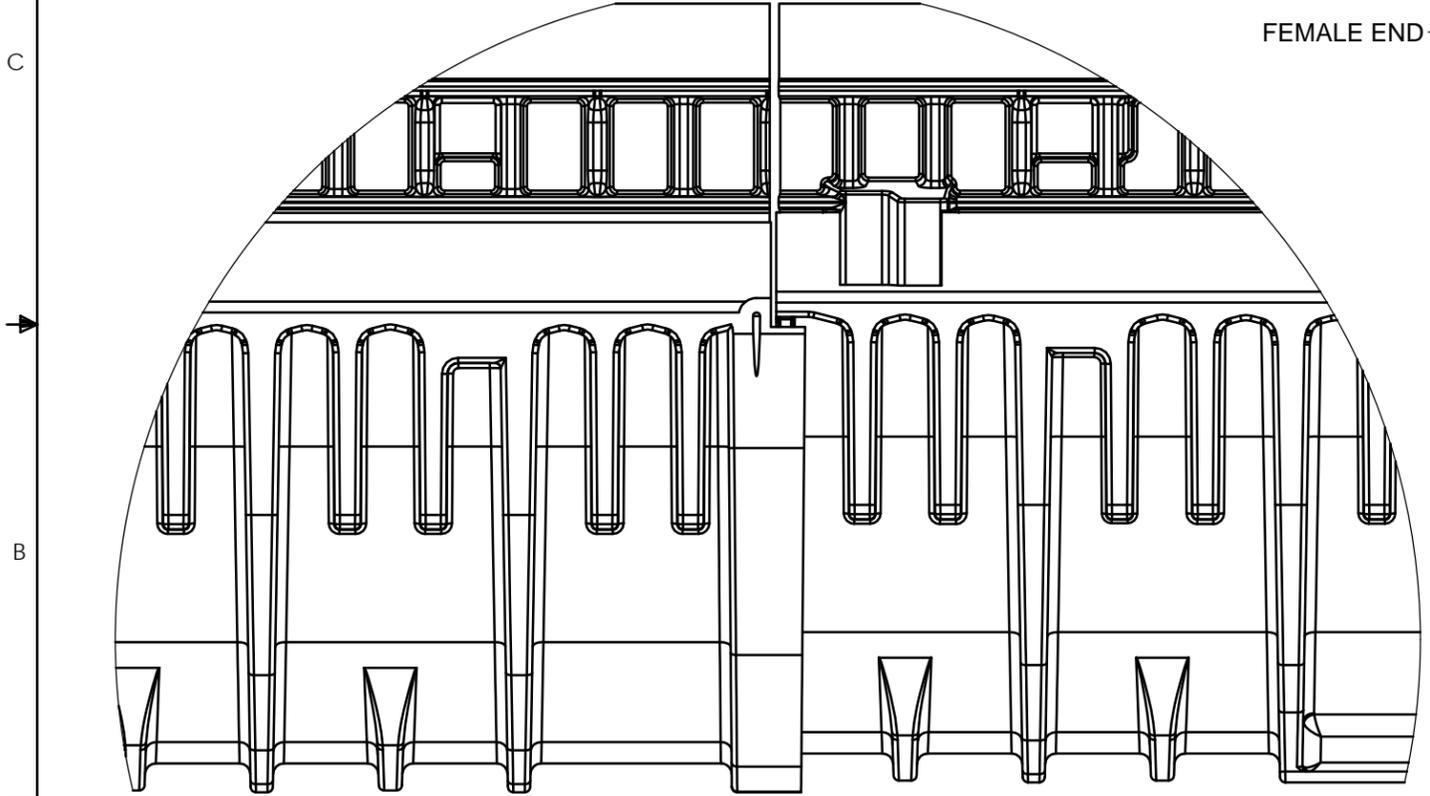




THIS DOCUMENT AND THE DATA DISCLOSED HEREIN OR HEREWITH IS NOT TO BE REPRODUCED, USED, OR DISCLOSED IN WHOLE OR IN PART TO ANYONE WITHOUT THE PERMISSION OF JOSAM COMPANY.

REVISIONS					
ZONE	REV	DESCRIPTION	ECN	DATE	BY
	A	DRAWN IN CAD		3/18/11	JTJ

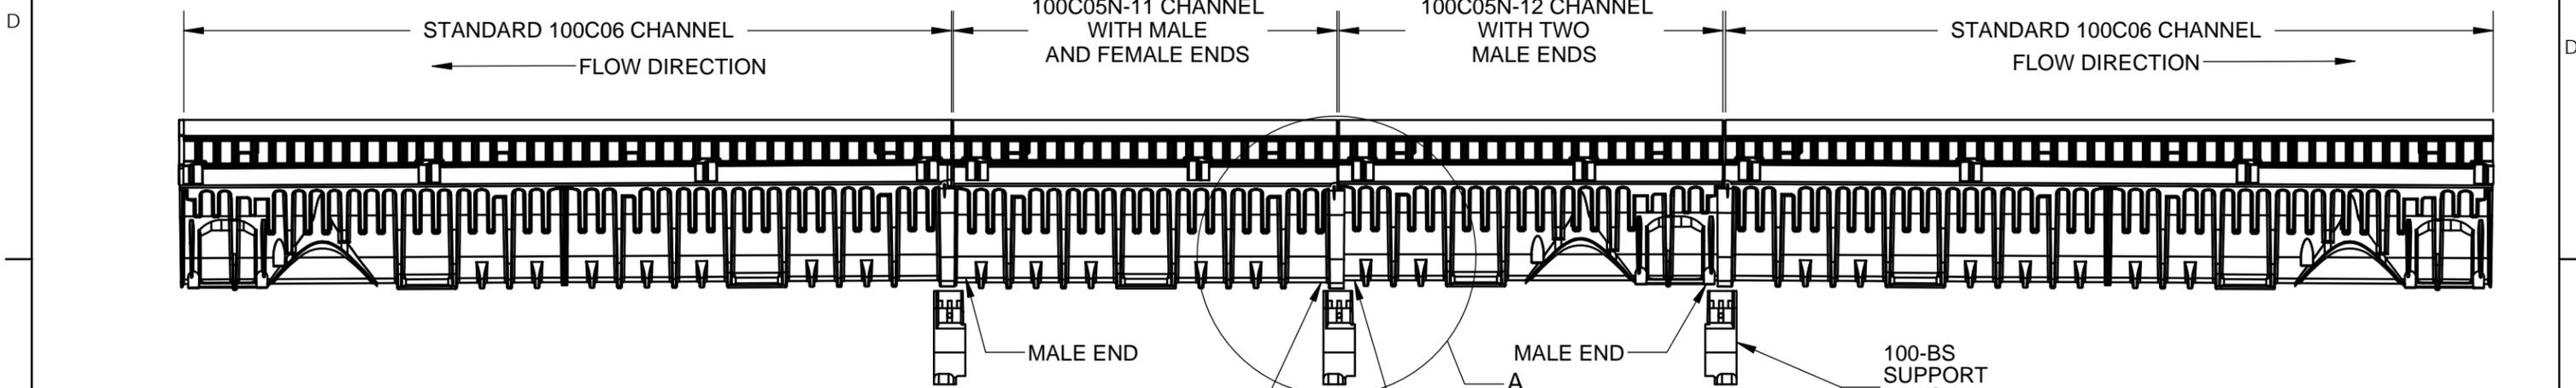

DETAIL A
SCALE 1 : 2

100-BS
SUPPORT
BRACKET

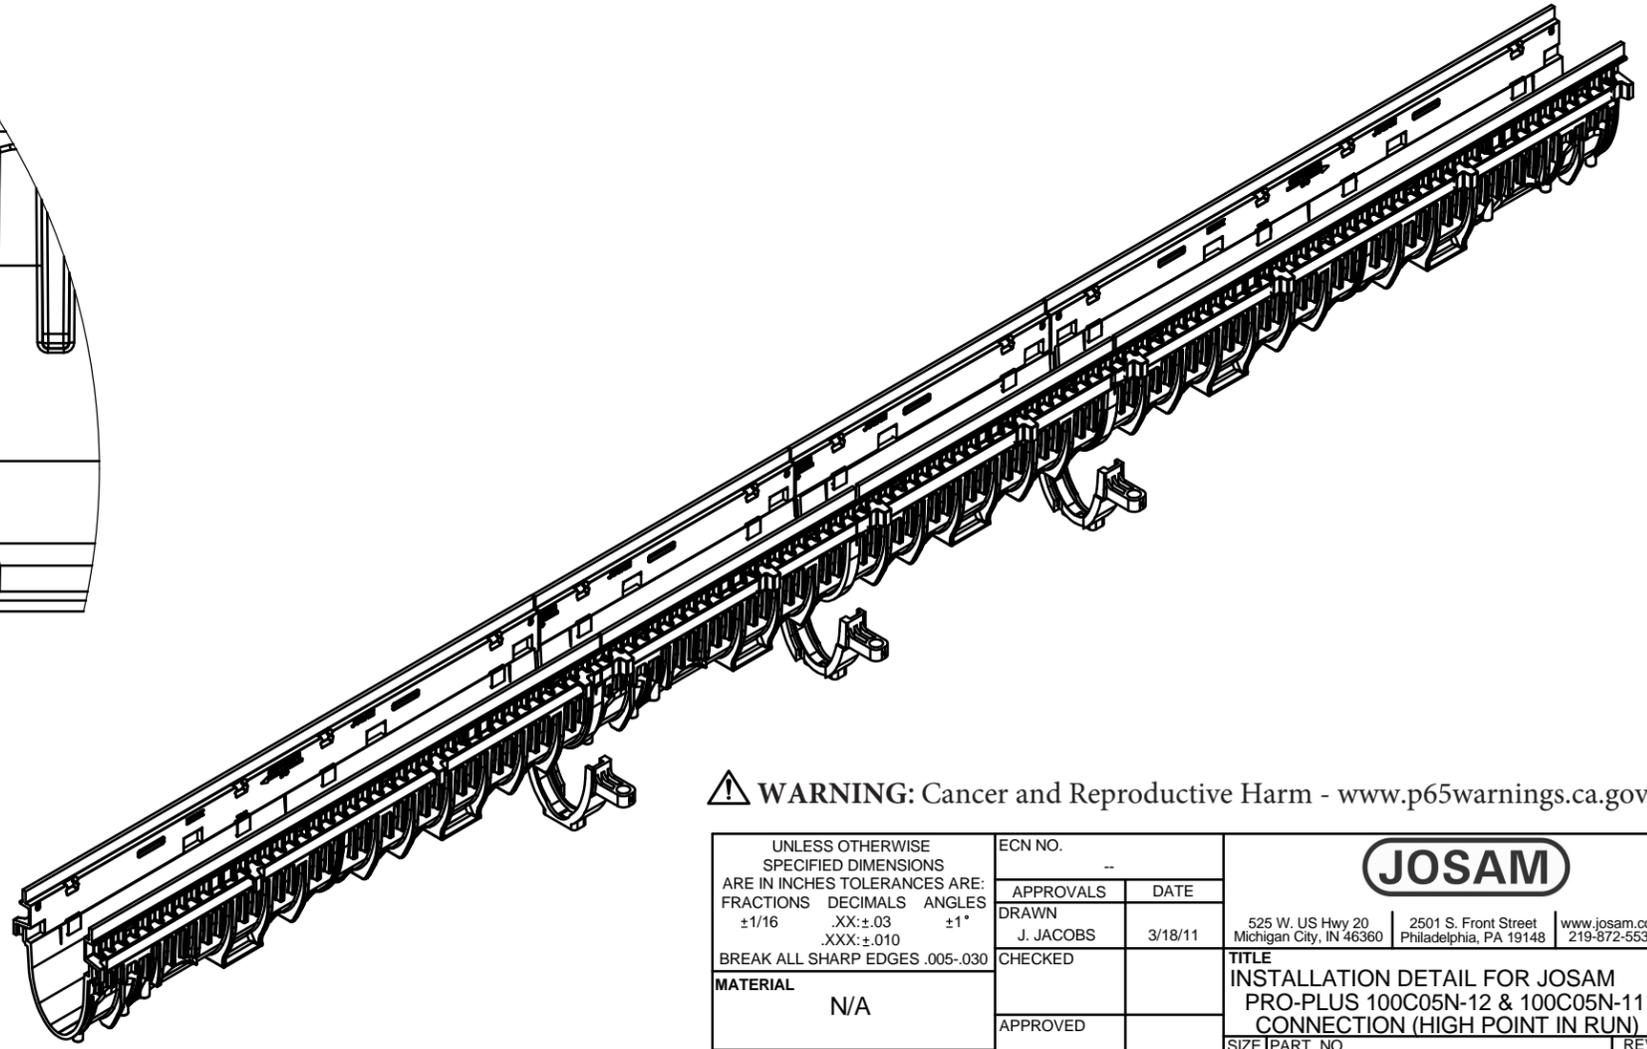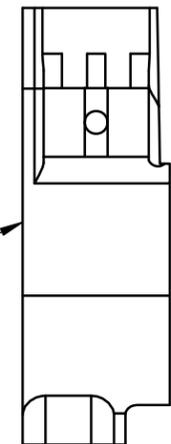

⚠ WARNING: Cancer and Reproductive Harm - www.p65warnings.ca.gov

UNLESS OTHERWISE SPECIFIED DIMENSIONS ARE IN INCHES TOLERANCES ARE: FRACTIONS DECIMALS ANGLES $\pm 1/16$.XX: ± 0.03 $\pm 1^\circ$.XXX: ± 0.010 BREAK ALL SHARP EDGES .005-.030	ECN NO.	--		
	APPROVALS	DATE		
	DRAWN	J. JACOBS	3/18/11	525 W. US Hwy 20 Michigan City, IN 46360
	CHECKED			2501 S. Front Street Philadelphia, PA 19148 www.josam.com 219-872-5533
MATERIAL	N/A		TITLE INSTALLATION DETAIL FOR JOSAM PRO-PLUS 100C05N-12 & 100C05N-11 CONNECTION (HIGH POINT IN RUN)	
FINISH	N/A		SIZE PART NO. REV. B 100C05N-12 & 100C05N-11 A	
DO NOT SCALE DRAWING		SCALE 1:8	FABRICATION SHEET 1 OF 1	