


THIS DOCUMENT AND THE DATA DISCLOSED HEREIN OR HEREWITH IS NOT TO BE REPRODUCED, USED, OR DISCLOSED IN WHOLE OR IN PART TO ANYONE WITHOUT THE PERMISSION OF JOSAM COMPANY.

| REVISIONS | | | | | |
|-----------|-----|--------------|-----|---------|-----|
| ZONE | REV | DESCRIPTION | ECN | DATE | BY |
| | A | DRAWN IN CAD | | 2/18/09 | JTJ |
| | | | | | |
| | | | | | |



FLOW DIRECTION →

← FLOW DIRECTION

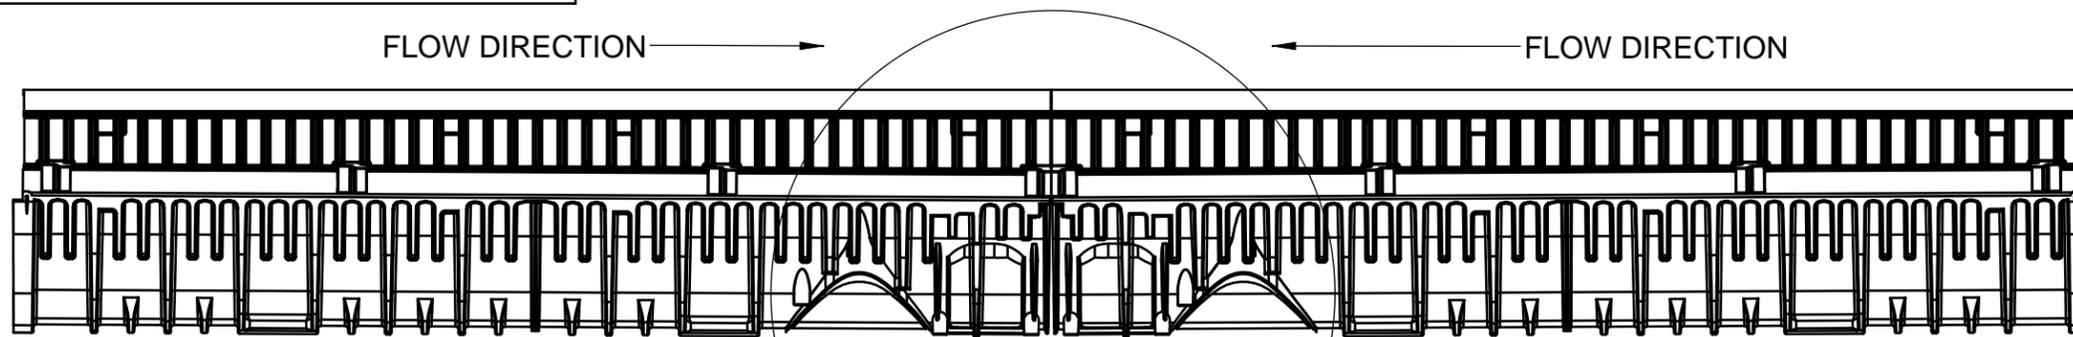

INSTALLATION INSTRUCTIONS

1. MAKE HOLE IN CHANNEL FOR BOTTOM OUTLET (100-BO).
2. ATTACH BOTTOM OUTLET AND SUPPORT BRACKET (100-BSC) TO CHANNEL.
3. SET CHANNEL ON PIPE STUB OUTLET.
4. SET MATING CHANNEL IN SUPPORT BRACKET.

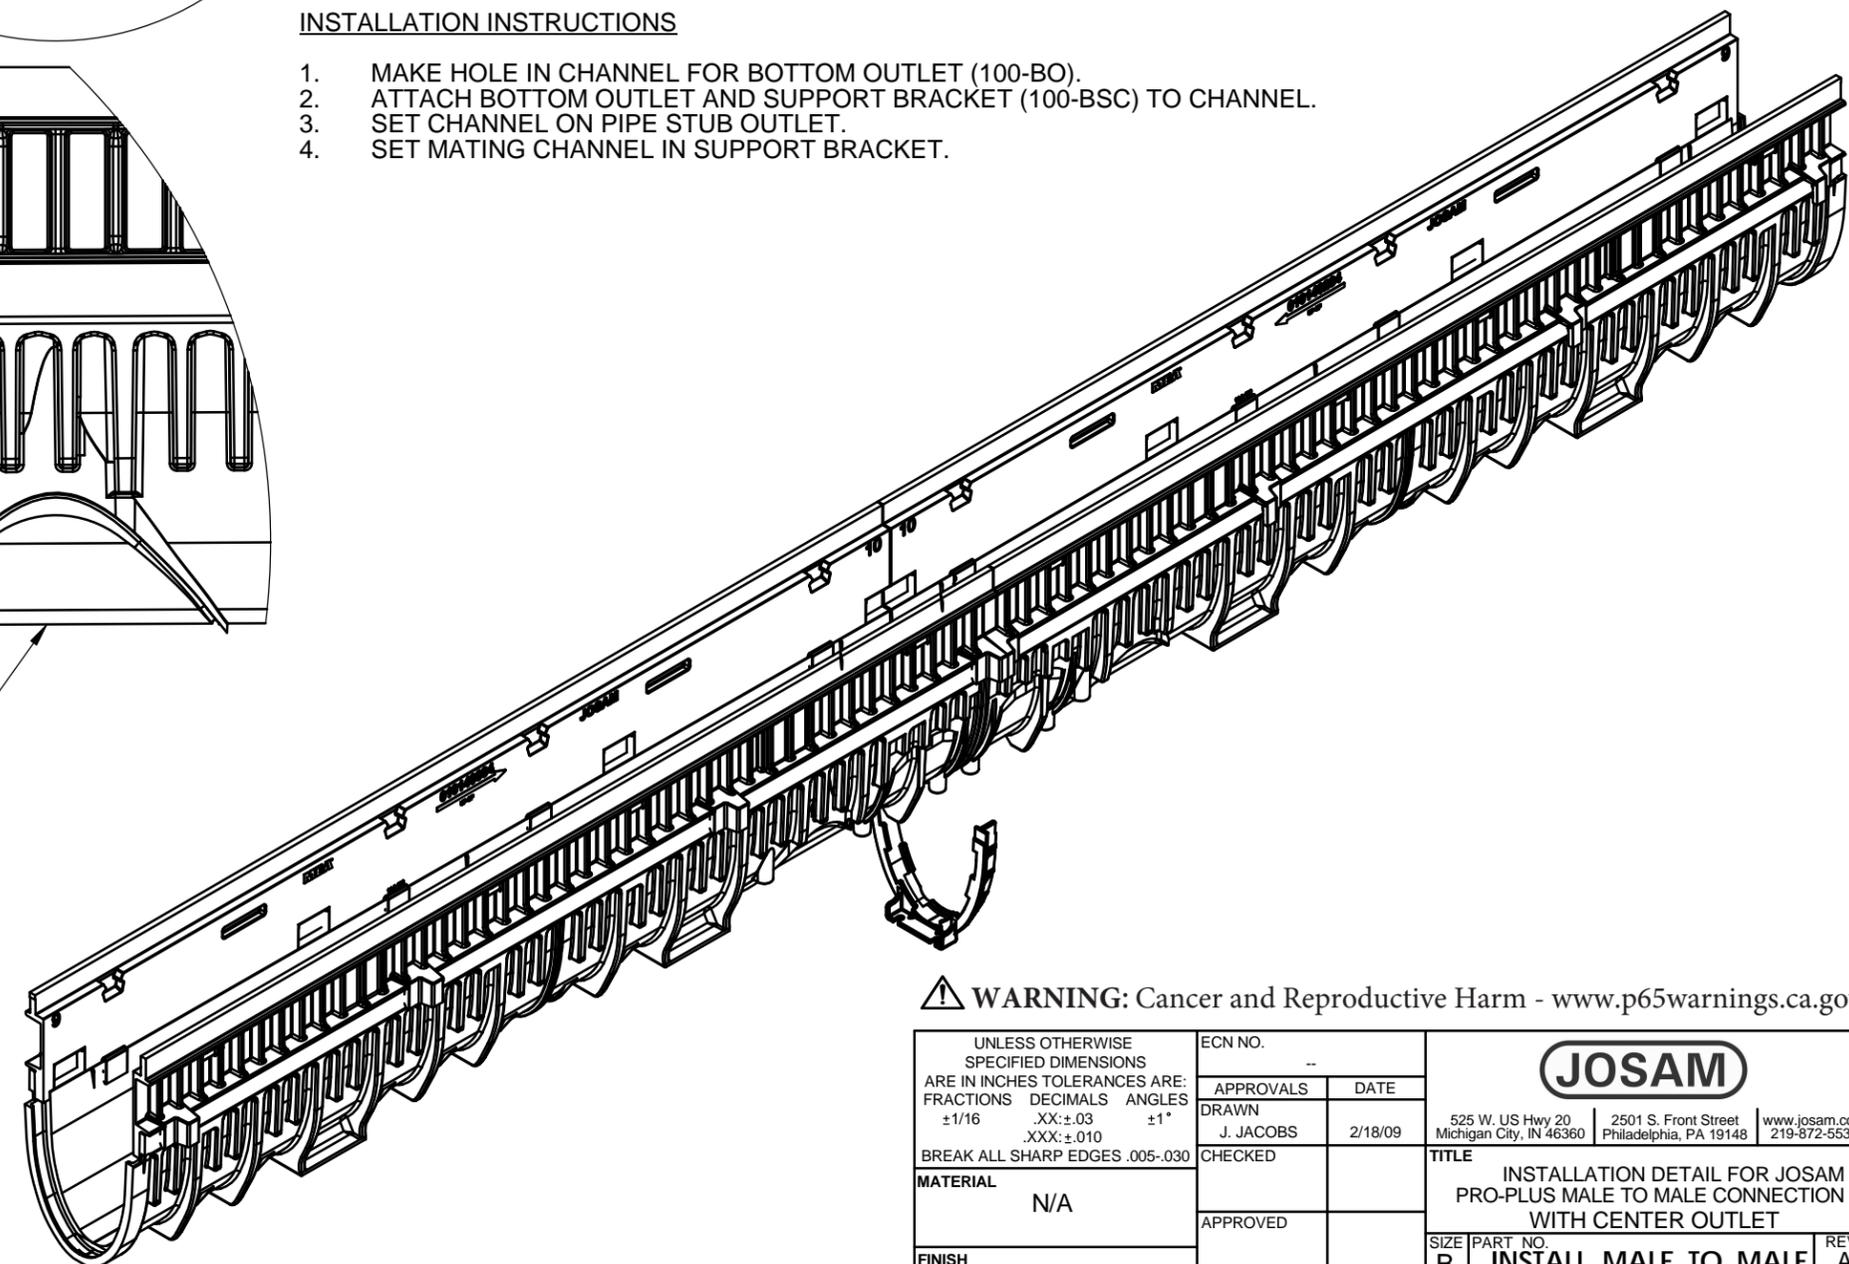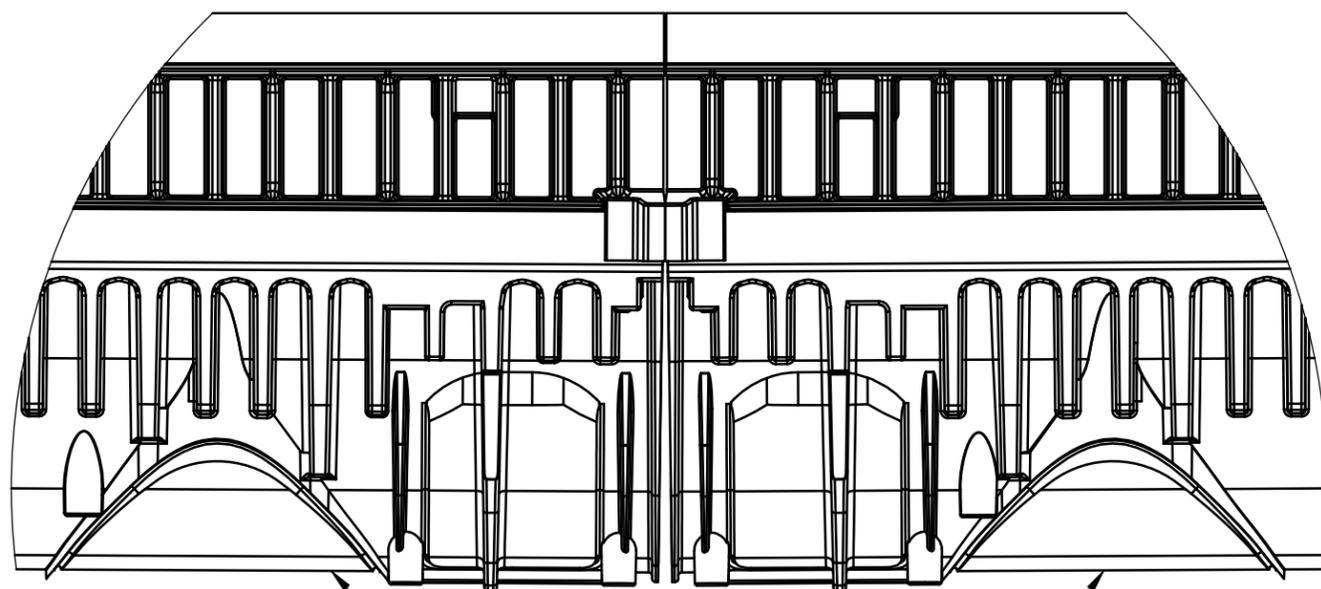

BOTTOM OUTLET LOCATION

ALTERNATE BOTTOM OUTLET LOCATION

100-BSC SUPPORT BRACKET

PIPE STUB OUTLET

DETAIL A
SCALE 1 : 3

⚠ WARNING: Cancer and Reproductive Harm - www.p65warnings.ca.gov

| | | | |
|---|----------------------|-----------|---|
| UNLESS OTHERWISE SPECIFIED DIMENSIONS ARE IN INCHES TOLERANCES ARE: FRACTIONS DECIMALS ANGLES ±1/16 .XX:±.03 ±1° BREAK ALL SHARP EDGES .005-.030 | ECN NO. | -- | |
| | APPROVALS | DATE | |
| MATERIAL | N/A | | 525 W. US Hwy 20 Michigan City, IN 46360 2501 S. Front Street Philadelphia, PA 19148 www.josam.com 219-872-5533 |
| FINISH | N/A | | TITLE INSTALLATION DETAIL FOR JOSAM PRO-PLUS MALE TO MALE CONNECTION WITH CENTER OUTLET SIZE PART NO. B INSTALL_MALE_TO_MALE REV. A |
| | DO NOT SCALE DRAWING | SCALE 1:3 | FABRICATION SHEET 1 OF 1 |