

SPECIFICATION:


SS DRAIN

INSTALLATION INSTRUCTIONS

SERIES

**CHANNEL
INSTALL**

1. CHANNELS ARE NUMBERED ACCORDING TO INCREASING DEPTH FOR EASY CONFIGURATION.
2. ASSEMBLE SECTIONS TOGETHER WITH GASKETS AND HARDWARE PROVIDED.
3. ANCHOR TABS MAY NEED TO BE BENT OUTWARD BEFORE CONCRETE POUR.
4. USE LEVELING FEET TO SET CHANNEL RUN HEIGHT AND LEVEL WITH FINISHED FLOOR. FEET CAN BE SECURED TO ROUGH-IN FLOOR.
5. CONNECT CHANNEL OUTLET(S) TO PIPE SYSTEM.

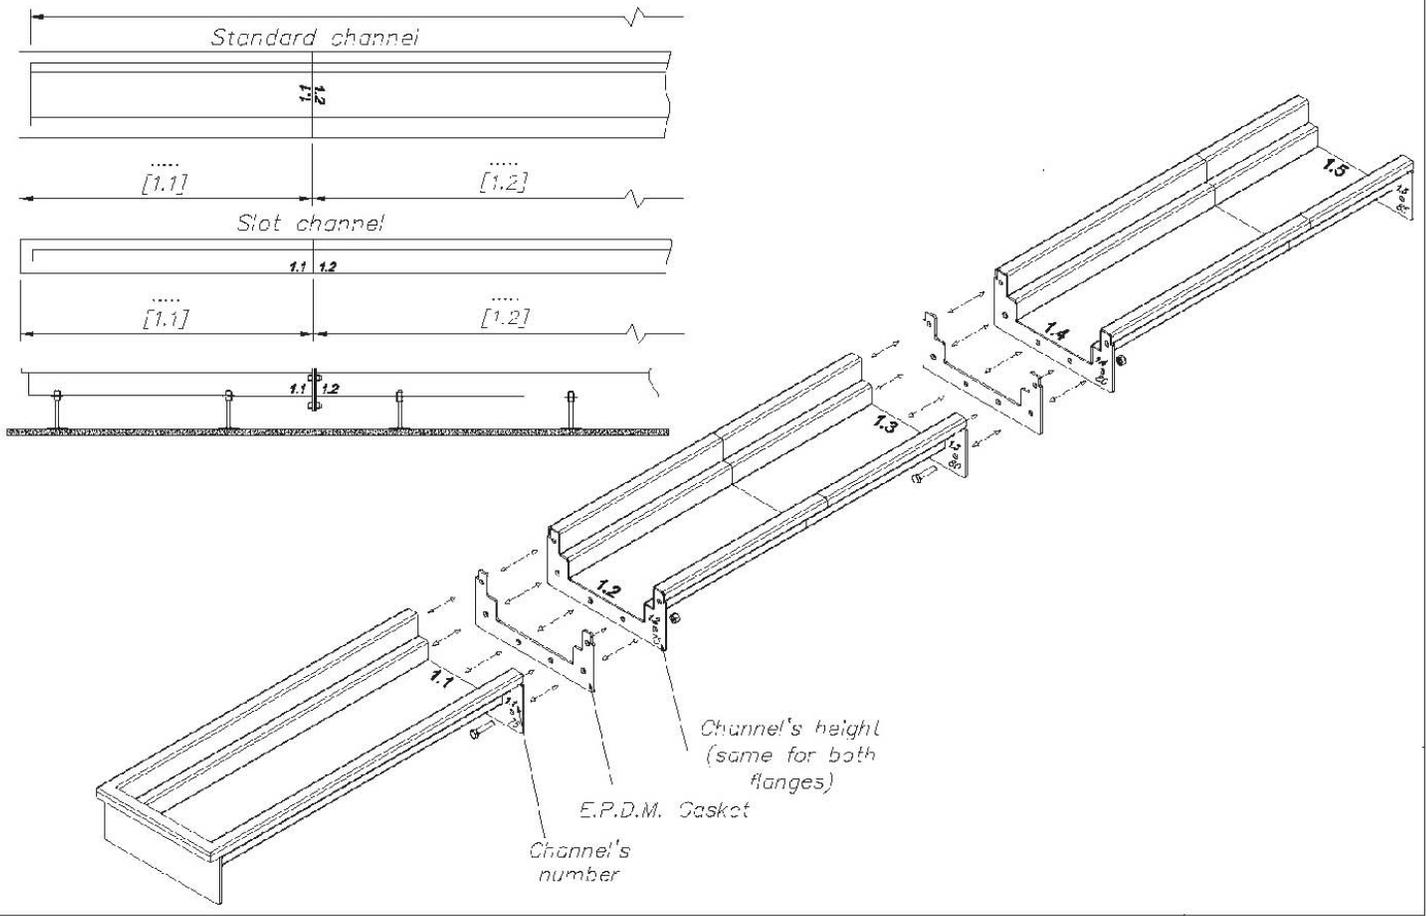

⚠ WARNING: Cancer and Reproductive Harm - www.p65warnings.ca.gov

DATE OF LAST CHANGE: 12/18/13

DIMENSIONS ARE SUBJECT TO MANUFACTURERS TOLERANCES AND CHANGE WITHOUT NOTICE. WE CAN ASSUME NO RESPONSIBILITY FOR USE OF SUPERSEDED OR VOID DATA.

JOSAM COMPANY
MICHIGAN CITY, INDIANA

NOTES